

**THE CITY OF MANCHESTER (BROOKBURN PRIMARY SCHOOL) (EXPERIMENTAL
PROHIBITION OF DRIVING DURING TERM TIME EXCEPT CYCLES AND ACCESS)
ORDER 2023**

The Council of the City of Manchester in exercise of their powers under Sections 9(1)(3)(4) and 10(1) to (3) and 92 of the Road Traffic Regulation Act 1984 ("the Act") and Part IV of Schedule 9 to the Act and of all other enabling powers and after consultation with the Chief Officer of Police for the County of Greater Manchester in accordance with Part III of Schedule 9 to the Act hereby makes the following Order -

INTERPRETATION

1 (1) in this Order,

"Term Time" means Monday to Friday from 8 30a m. to 9 10a m and 3 10p m. to 3 50p m during the part of the year when classes are given in schools;

- (2) The Interpretation Act 1978 shall apply for the interpretation of this Order as it applies for the interpretation of an Act of Parliament

EXPERIMENTAL PROHIBITION OF DRIVING DURING TERM TIME EXCEPT CYCLES AND ACCESS

2 Save as provided in Article 3 to this Order no person shall, except upon the direction or with the permission of a constable in uniform or a civil enforcement officer, cause or permit any vehicle except cycles and for access only, to enter, proceed or wait during term time in the length of road specified in Schedule 1 to this Order

- 3 Nothing in Article 2 of this Order shall apply to ,
- (a) any resident that resides in the properties listed in Schedule 2 to this Order, or
 - (b) any visitor to that property, or
 - (c) deliveries to that property; or
 - (d) any planned maintenance by contractors at that property

EXEMPTION FROM PROHIBITION OF DRIVING

4. Nothing in Article 2 of this Order shall prevent any person to cause or permit any vehicle to enter, proceed or wait on the length of road specified in Schedule 1 to this Order for so long as may be necessary to enable a vehicle to be used for the following purposes

- (1) police, fire brigade or ambulance purposes,
- (2) in the service of the local authority or water undertaking in pursuance of statutory powers and duties, the maintenance, cleaning, improvement or reconstruction of the said length(s) road or the laying, erection, alteration, or repair in or adjacent to the said length(s) of road of any sewer, main pipe or apparatus for the supply of gas, water or electricity or of an telecommunications apparatus as defined in the Communications Act 2003;
- (3) any demolition or building operation

AUTHORISATION OF THE PLACEMENT OF BOLLARDS

- 5 This Order authorises the placement of bollards (including by Brookburn Primary School) across the length of road specified in the Schedule to this Order so as to prevent unauthorised access but to permit those vehicles exempted by this Order proceeding in accordance with this Order

EXEMPTIONS IN OTHER ORDERS

- 6 Insofar as there are any inconsistencies between the provisions of this Order and the exemptions contained in any other Order made or having effect as if made under the Act, the provisions of this Order shall prevail

MODIFICATION/SUSPENSION OF ORDER

7. In accordance with the provision of Section 10(2) of the Act, the Head of Engineering Services is empowered, after consultation with the Chief Officer of Police and after giving public notice to modify or suspend the operation of this Order or any provision contained in it if it appears to him essential -
- (a) in the interests of the expeditious, convenient and safe management of traffic,
 - (b) in the interests of providing suitable and adequate on-street facilities, or
 - (c) for preserving or improving the amenities of the area through which any road affected by the Order runs

DURATION

- 8 Subject to any statutory provision this Order shall come into effect for a period of 18 months from the date specified in Article 10 to this Order
- 9 Any statutory provision currently in force which is affected by this Order shall take effect subject to this Order and shall, insofar as it is inconsistent with this Order, be suspended for the duration of this Order

COMMENCEMENT

- 10 This Order shall come into operation on 30 May 2023 and may be cited as the City of Manchester (Brookburn Primary School) (Experimental Prohibition of Driving During Term Time Except Cycles and Access) Order 2023

SCHEDULE 1

EXPERIMENTAL PROHIBITION OF DRIVING DURING TERM TIME EXCEPT CYCLES AND ACCESS

Brookburn Road, from boundary of house No 05/07 Brookburn Road to 37/39 Brookburn Road in a south easterly direction

SCHEDULE 2

List of properties


5 Brookburn Road
Manchester
M21 8FF
7 Brookburn Road
Manchester
M21 8FF
9 Brookburn Road
Manchester
M21 8FF
11 Brookburn Road
Manchester
M21 8FF
13 Brookburn Road
Manchester
M21 8FF
15 Brookburn Road
Manchester
M21 8FF
17 Brookburn Road
Manchester
M21 8FF
19 Brookburn Road
Manchester
M21 8FF
21 Brookburn Road
Manchester
M21 8FF
23 Brookburn Road

Manchester
M21 8FF
25 Brookburn Road
Manchester
M21 8FF
27 Brookburn Road
Manchester
M21 8FF
29 Brookburn Road
Manchester
M21 8FF
31 Brookburn Road
Manchester
M21 8FF
33 Brookburn Road
Manchester
M21 8FF
35 Brookburn Road
Manchester
M21 8FF
37 Brookburn Road
Manchester
M21 8FF
39 Brookburn Road
Manchester
M21 8FF
41 Brookburn Road
Manchester
M21 8FF
Brook House
Brookburn Road
Manchester
M21 8EH
Brookburn Primary School
Brookburn Road
Manchester
M21 8EH

Dated 16 May 2023.

01-20163

THE COMMON SEAL of
the COUNCIL OF THE
CITY OF MANCHESTER
was hereunto affixed in
pursuance of an Order of the
Council of the said City: -

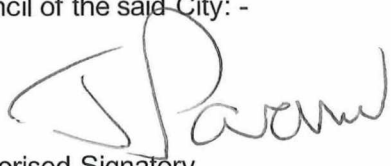


Authorised Signatory




No part of this drawing or data file may be reproduced without the prior written permission of the Strategic Director of Highways, Transport & Engineering or approved representative.
 Contains OS Data © Crown copyright and database rights 2017 Ordnance Survey 100019583.

CAD File : H:\Highways\Data\Infrastructure\Design\Projects\2022-2023\10497T School Streets (TRO)\04 Design and Drawings\Drawings\Current\Brookburn Community School\Brookburn PS-210497T_ETRO_002P_B.dwg

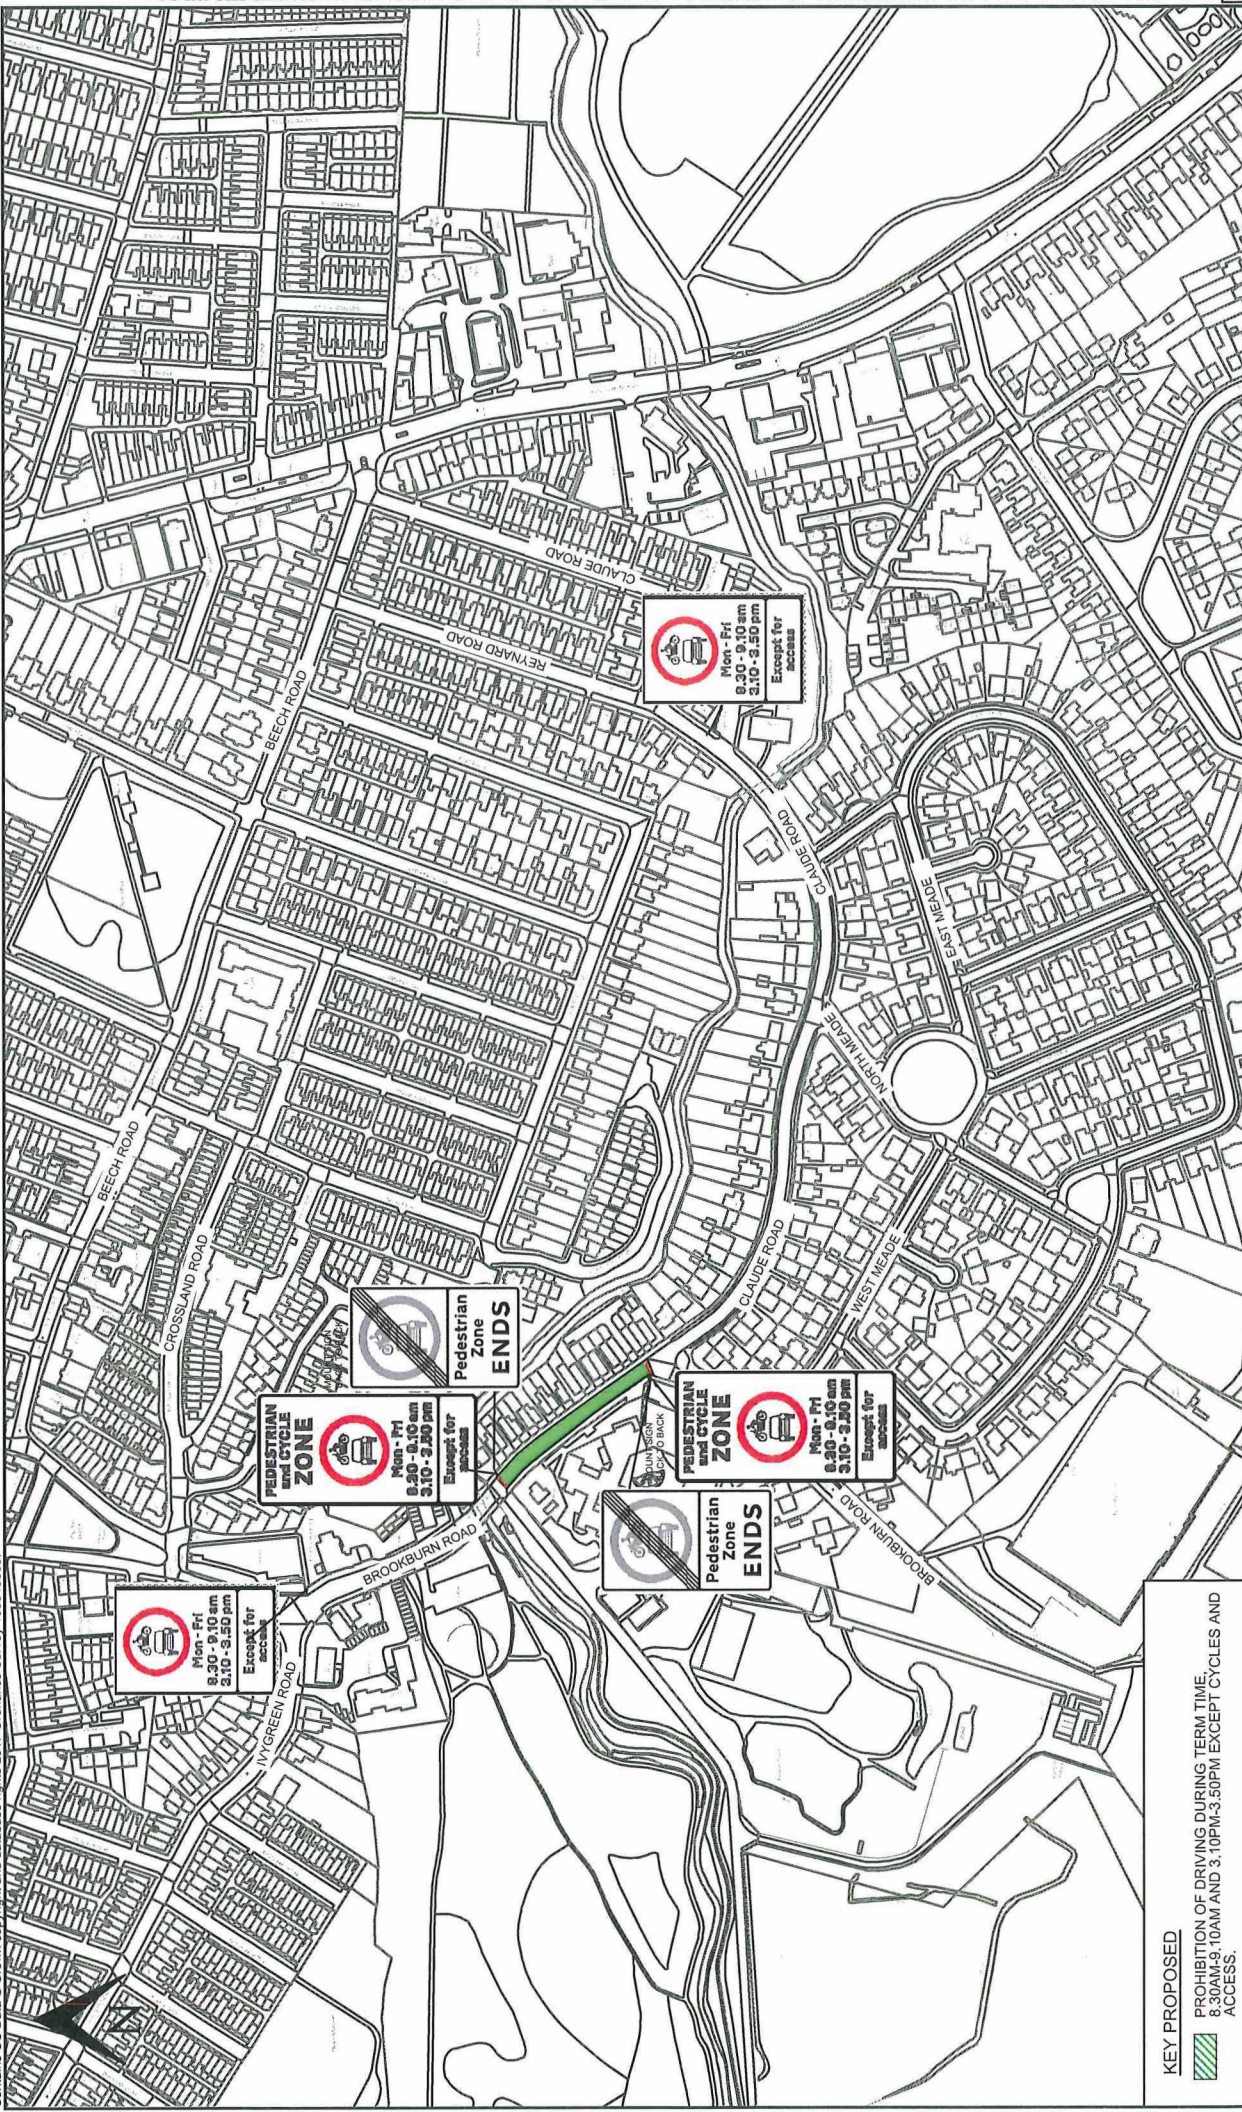

KEY PROPOSED

 PROHIBITION OF DRIVING DURING TERM TIME
 8.30AM-9.10AM AND 3.10PM-3.50PM EXCEPT CYCLES AND ACCESS.

PROJECT TITLE

210497T
 SCHOOL STREETS
 EXPERIMENTAL TRO
 APPENDIX_B_002

DRAWING TITLE

BROOKBURN COMMUNITY
 SCHOOL
 CHORLTON, M21 8EH
 PROPOSED TRO RESTRICTION

Highways
 Neighbourhoods Directorate
 PO Box 532
 Town Hall
 Manchester M60 2LA

SIZE	SCALE	DATE	DRAWN	CHECKED	APPROVED
A4	NTS	12.7.2022	YP	FL	WJ

 **MANCHESTER CITY COUNCIL**

DRAWING NUMBER	REV
Brookburn PS-210497T_ETRO_002P	B